




OD KM 0+000,00 DO KM 0+437,35

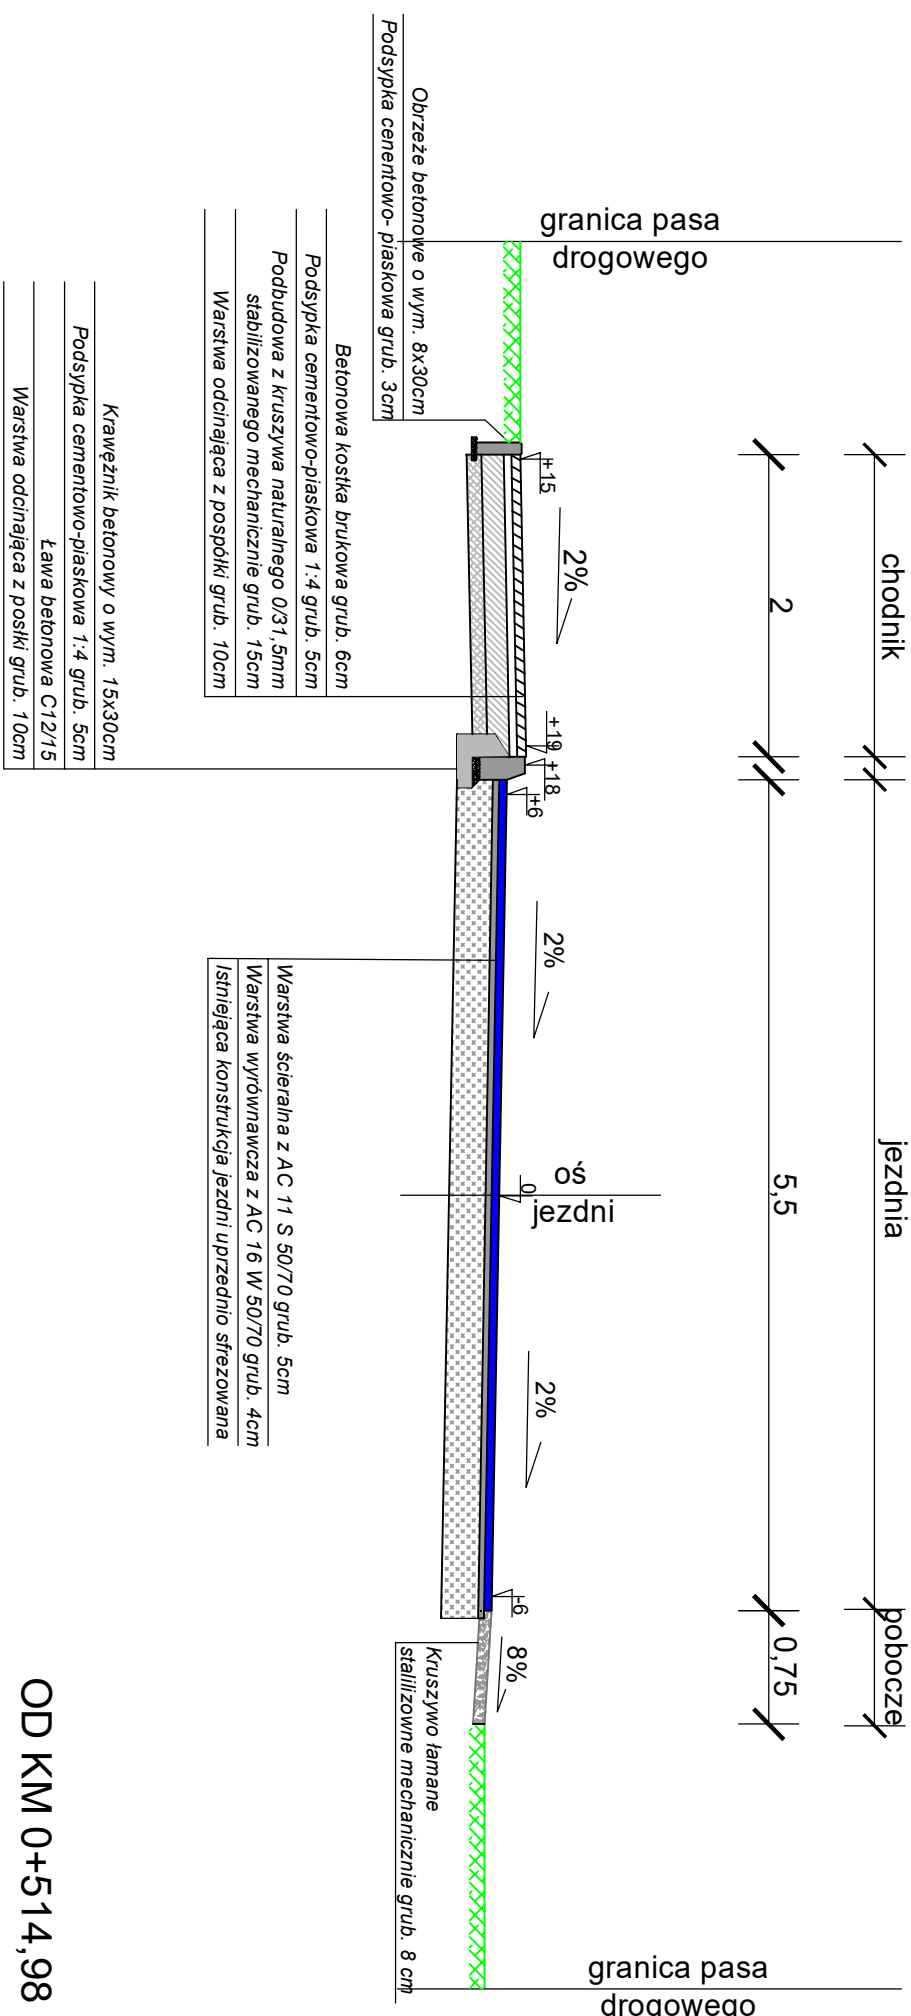

OD KM 0+433,36 DO KM 0+514,98

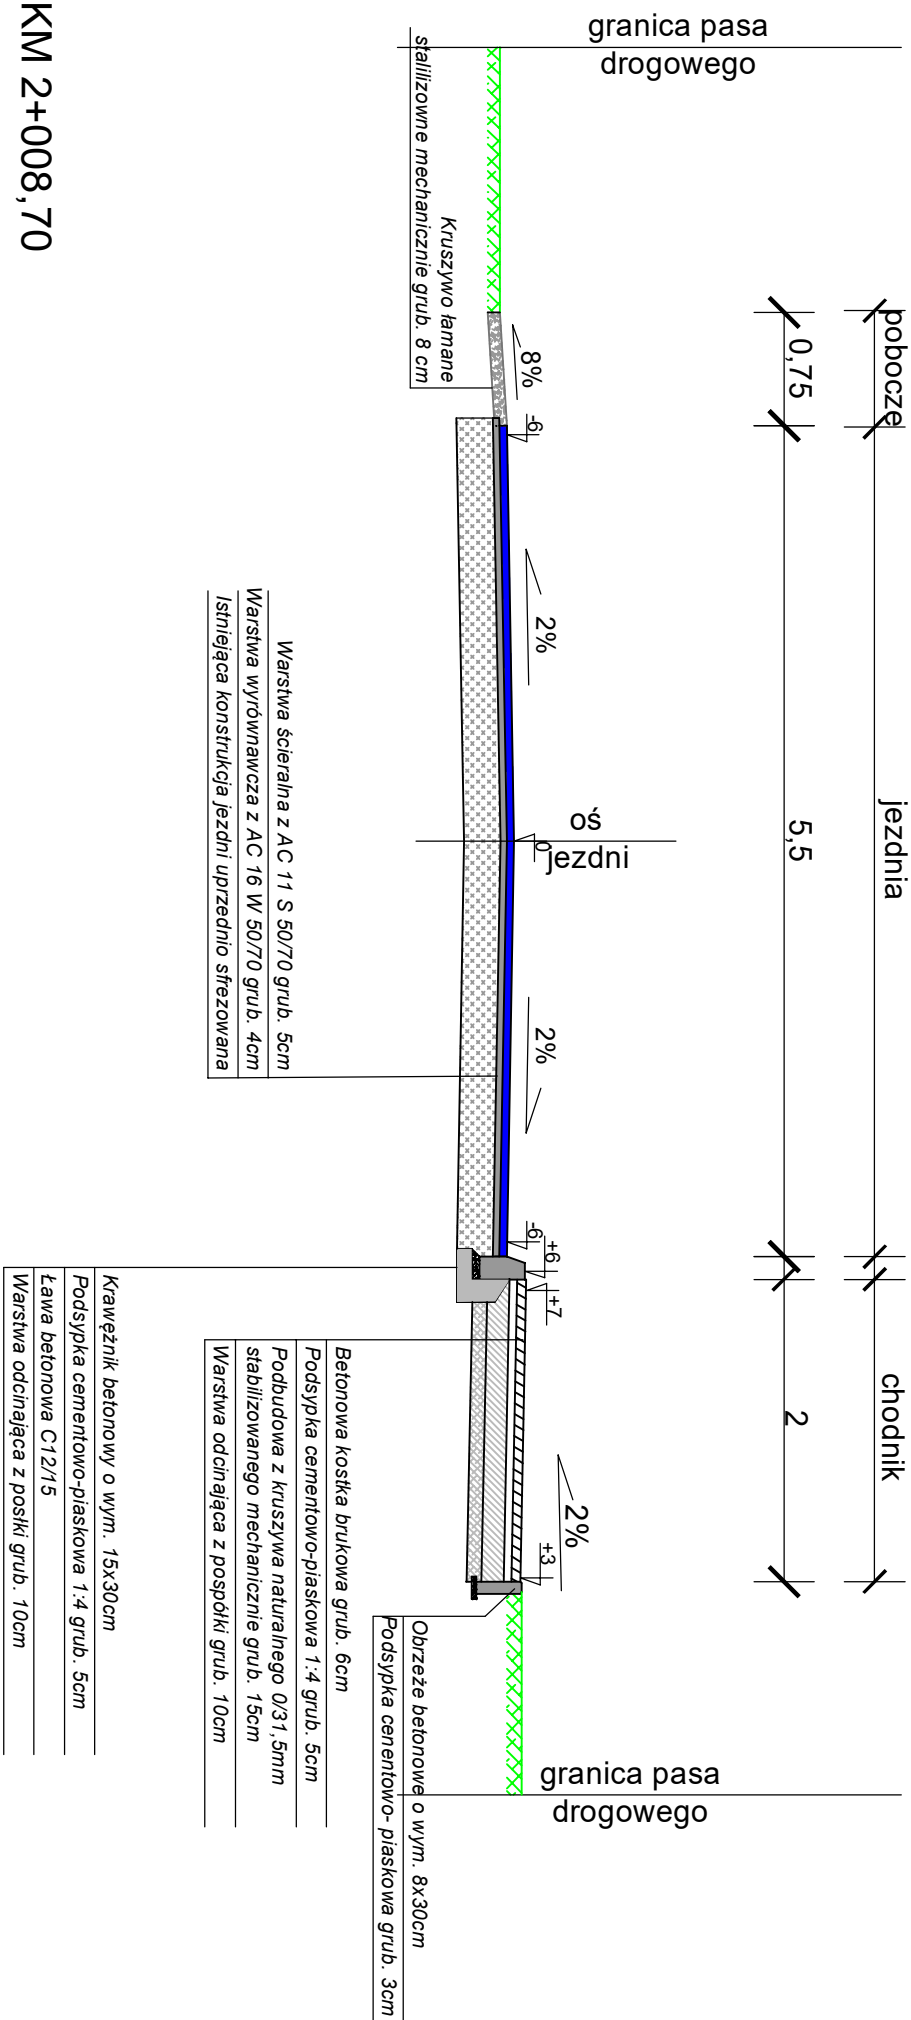

OD KM 0+514,98 DO KM 2+008,70

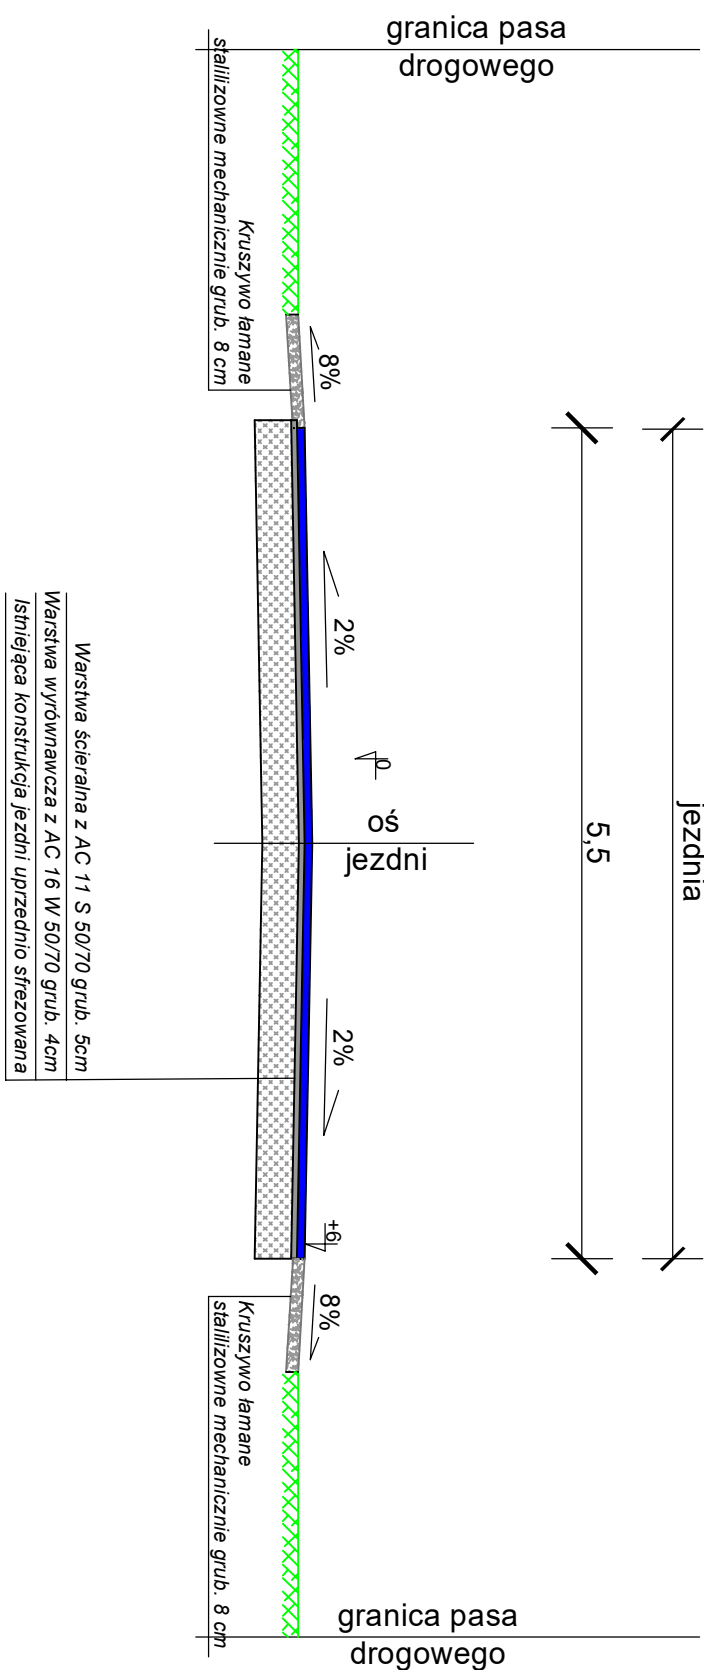[illegible]